


LIVING AREA
1513 sq ft

1st Floor



Exterior Elevation Right

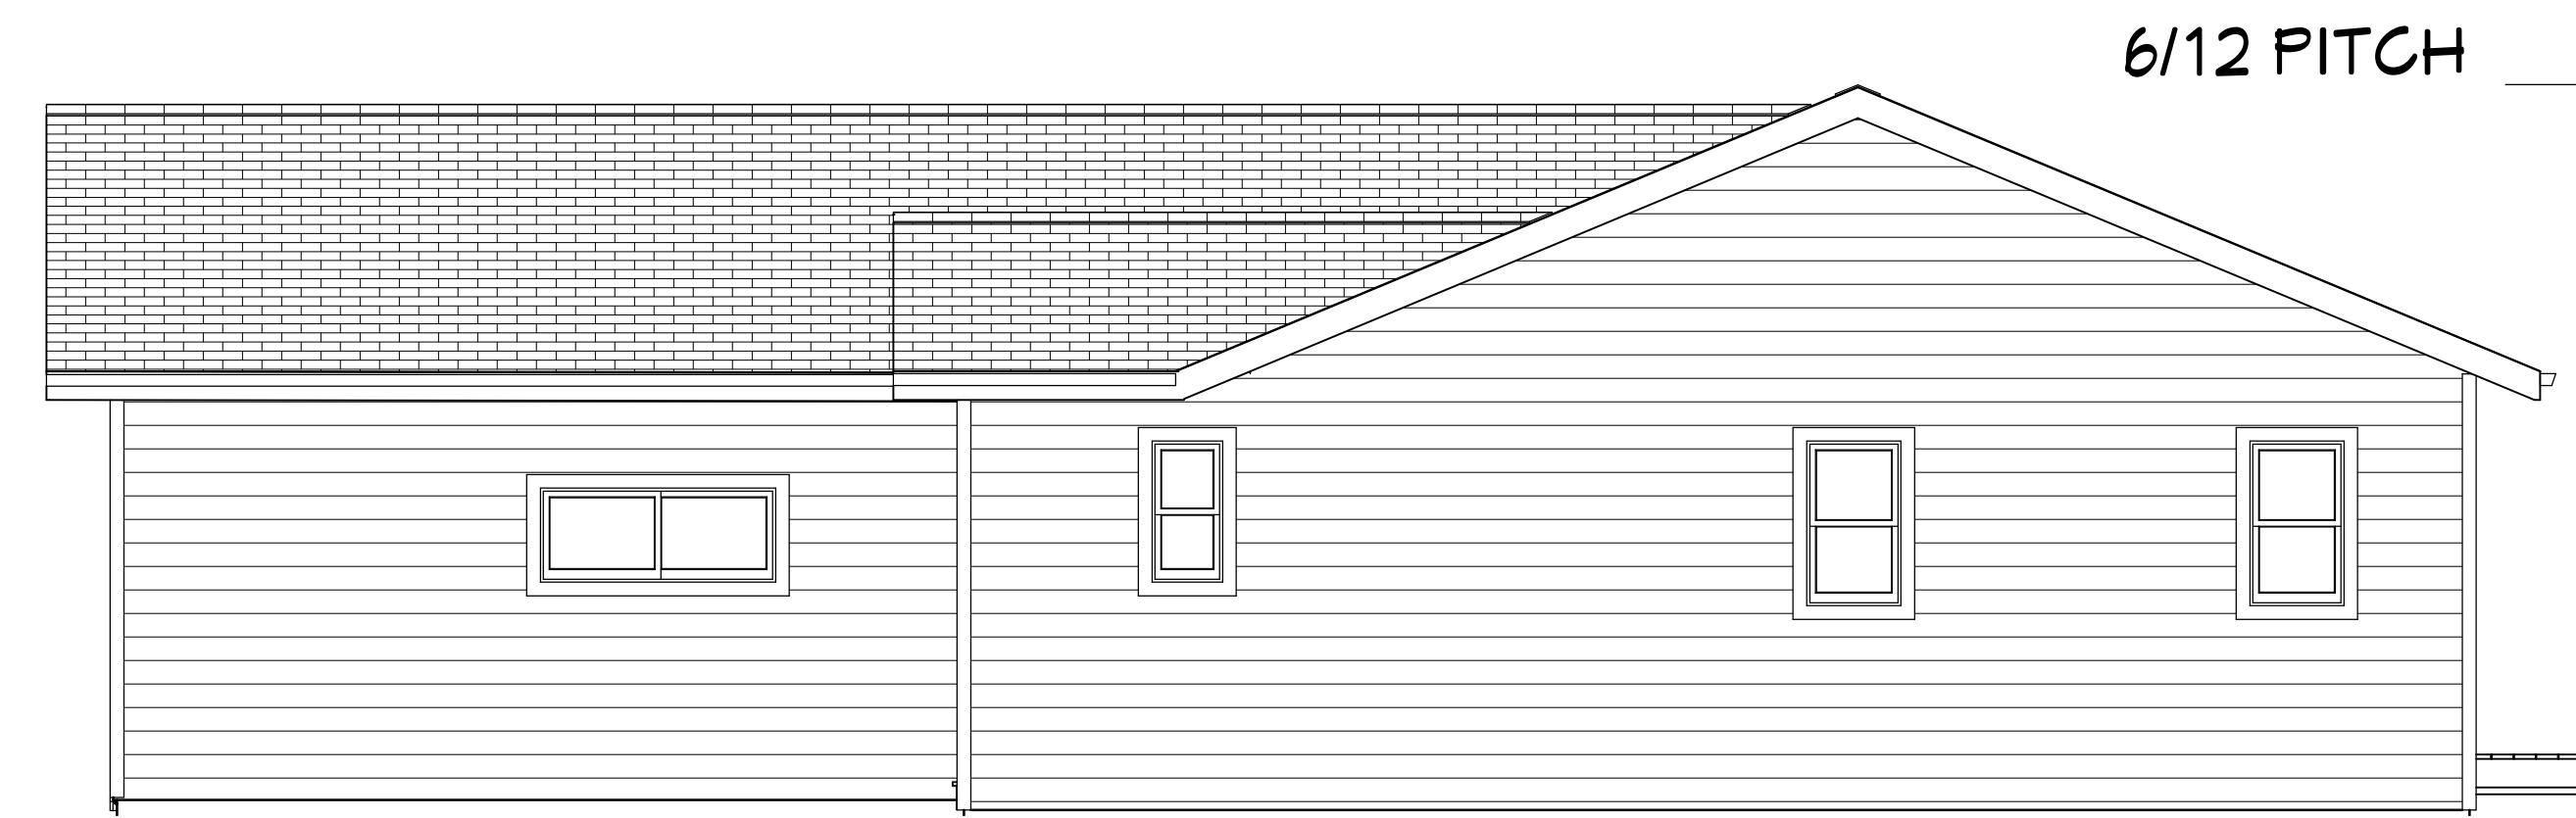

Exterior Elevation Left



Exterior Elevation Back



Exterior Elevation Front

NUMBER	DATE	REVISION BY	DESCRIPTION

Floor Plans
w/Elevations

DRAWINGS PROVIDED BY:
Marlene Davis

DATE:


6/6/2022

SCALE:

1/4"=1'0"

SHEET:

1

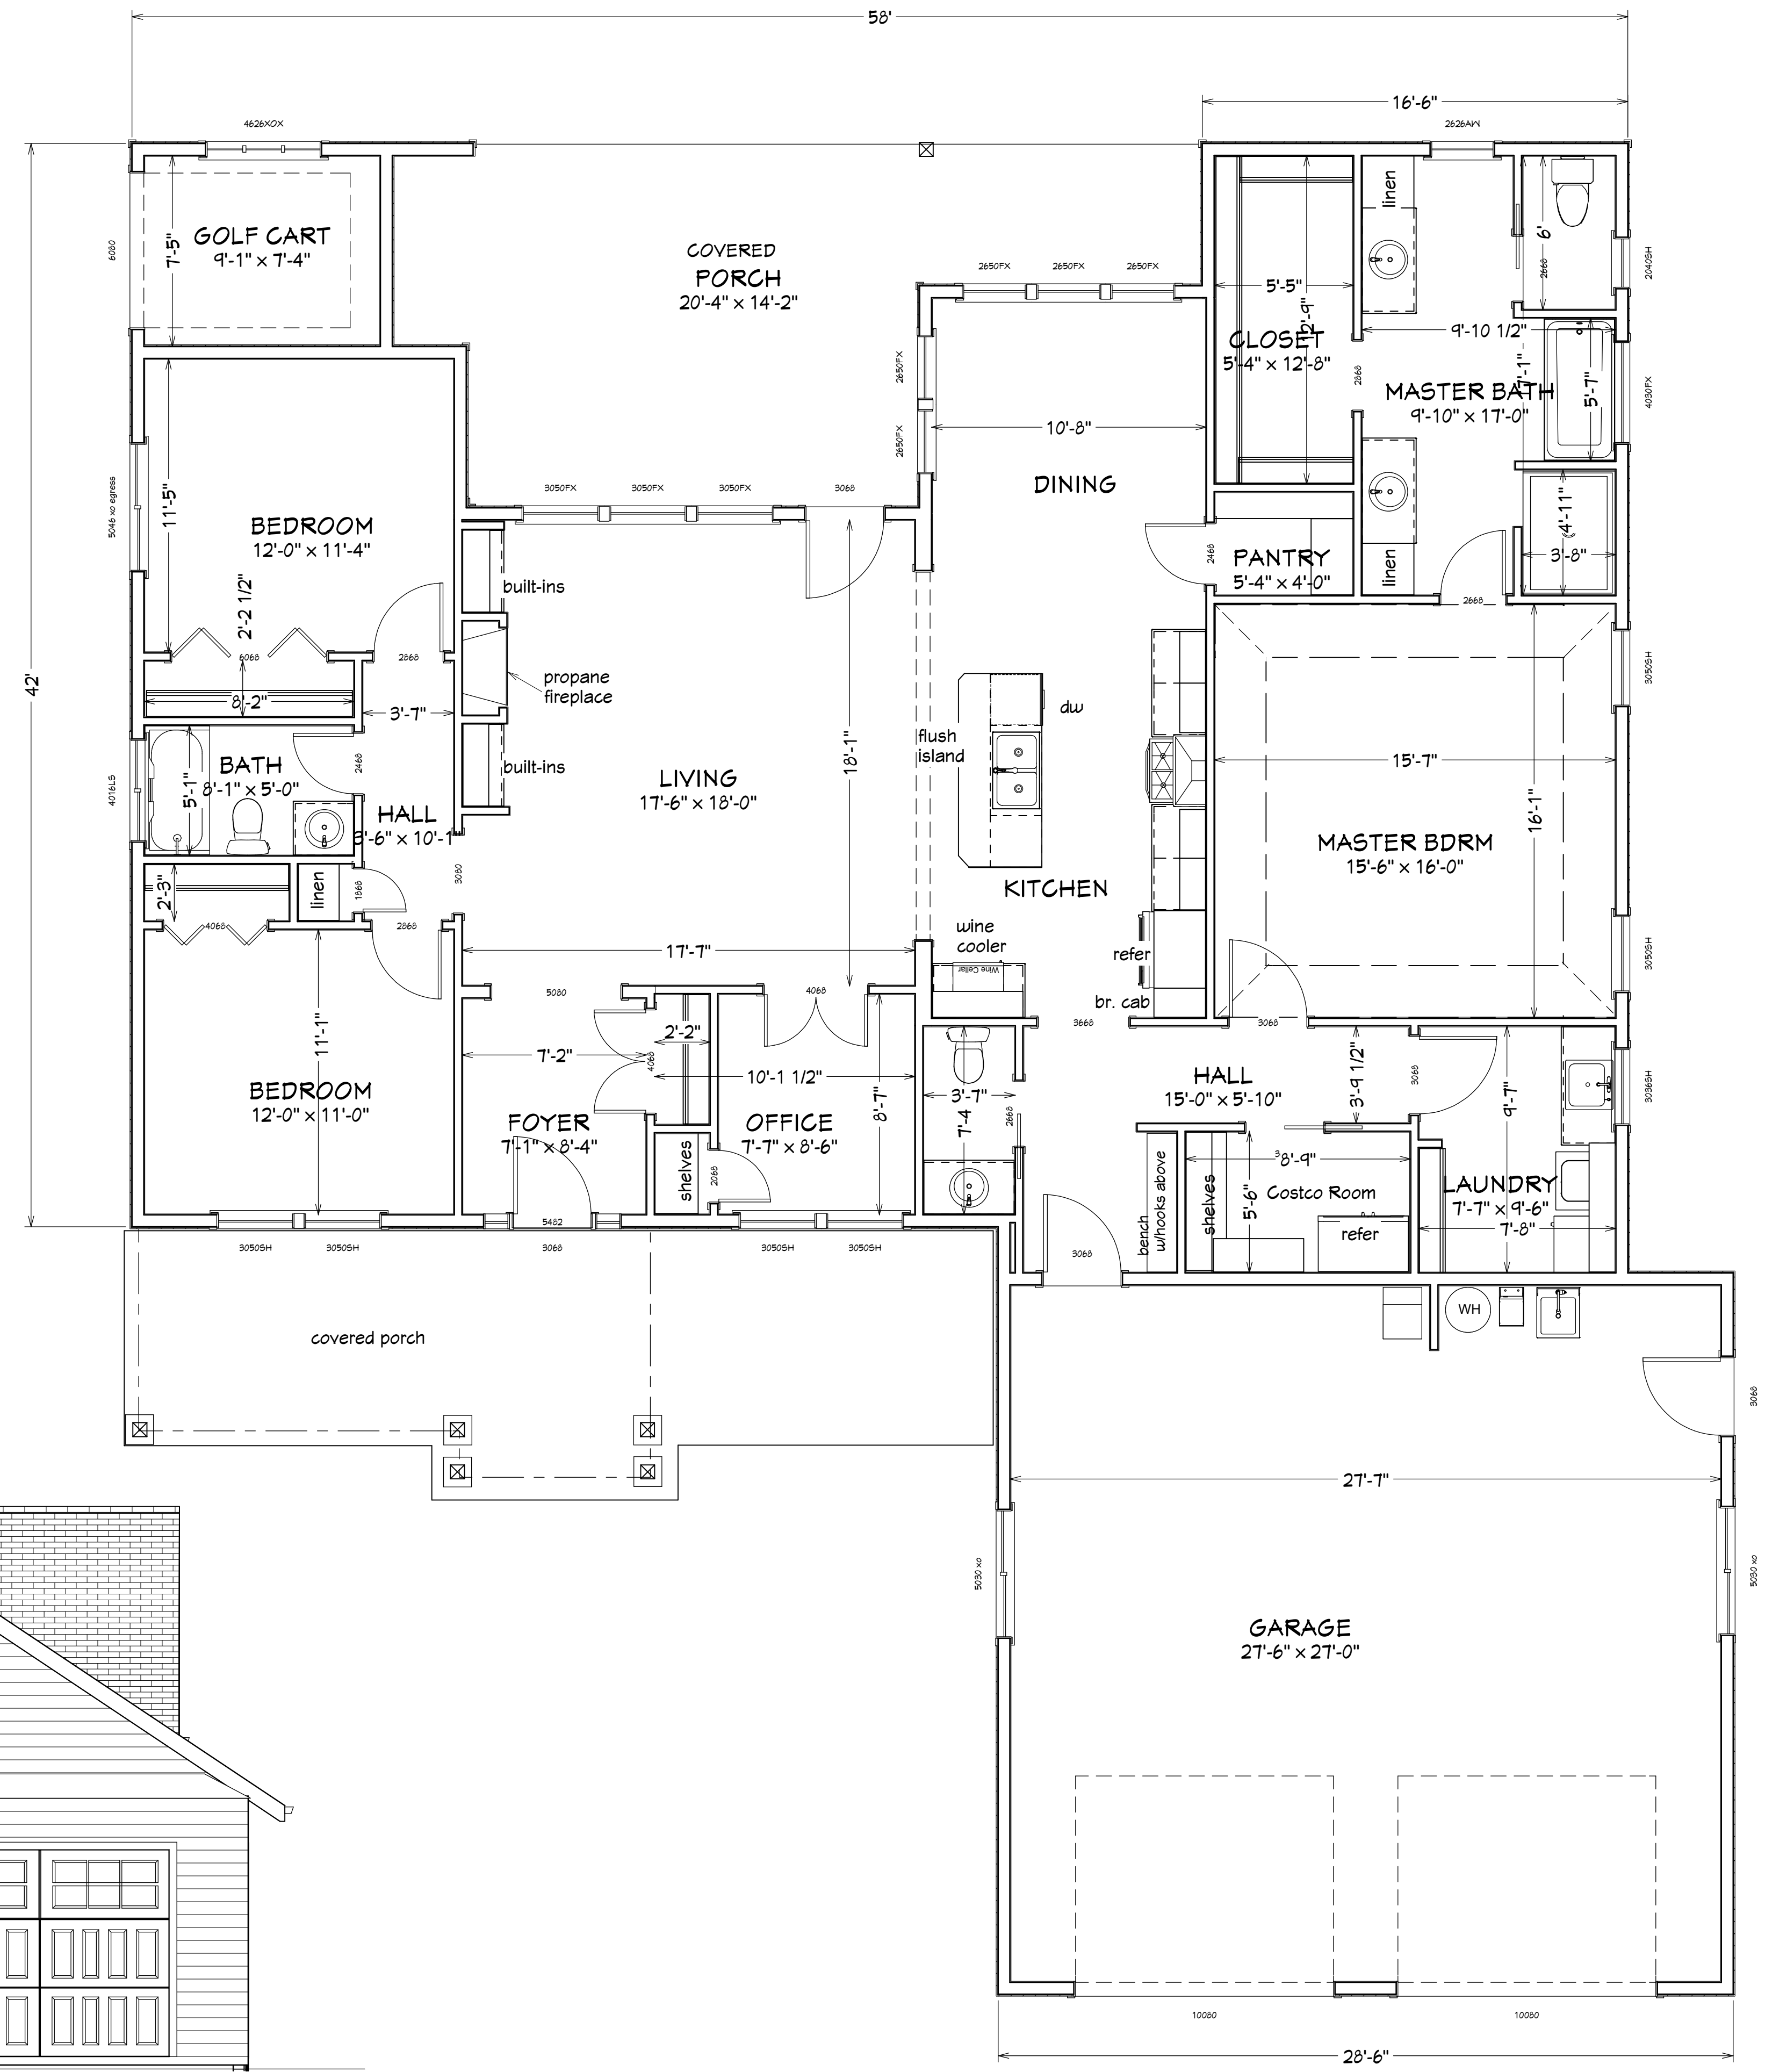

Exterior Elevation Front

LIVING AREA
2091 sq ft

REVISION TABLE	
NUMBER	DATE

Floor Plans
w/Elevations

DRAWINGS PROVIDED BY:
Marlene Davis


DATE:

6/6/2022

SCALE:

1/4"=1'0'

SHEET:

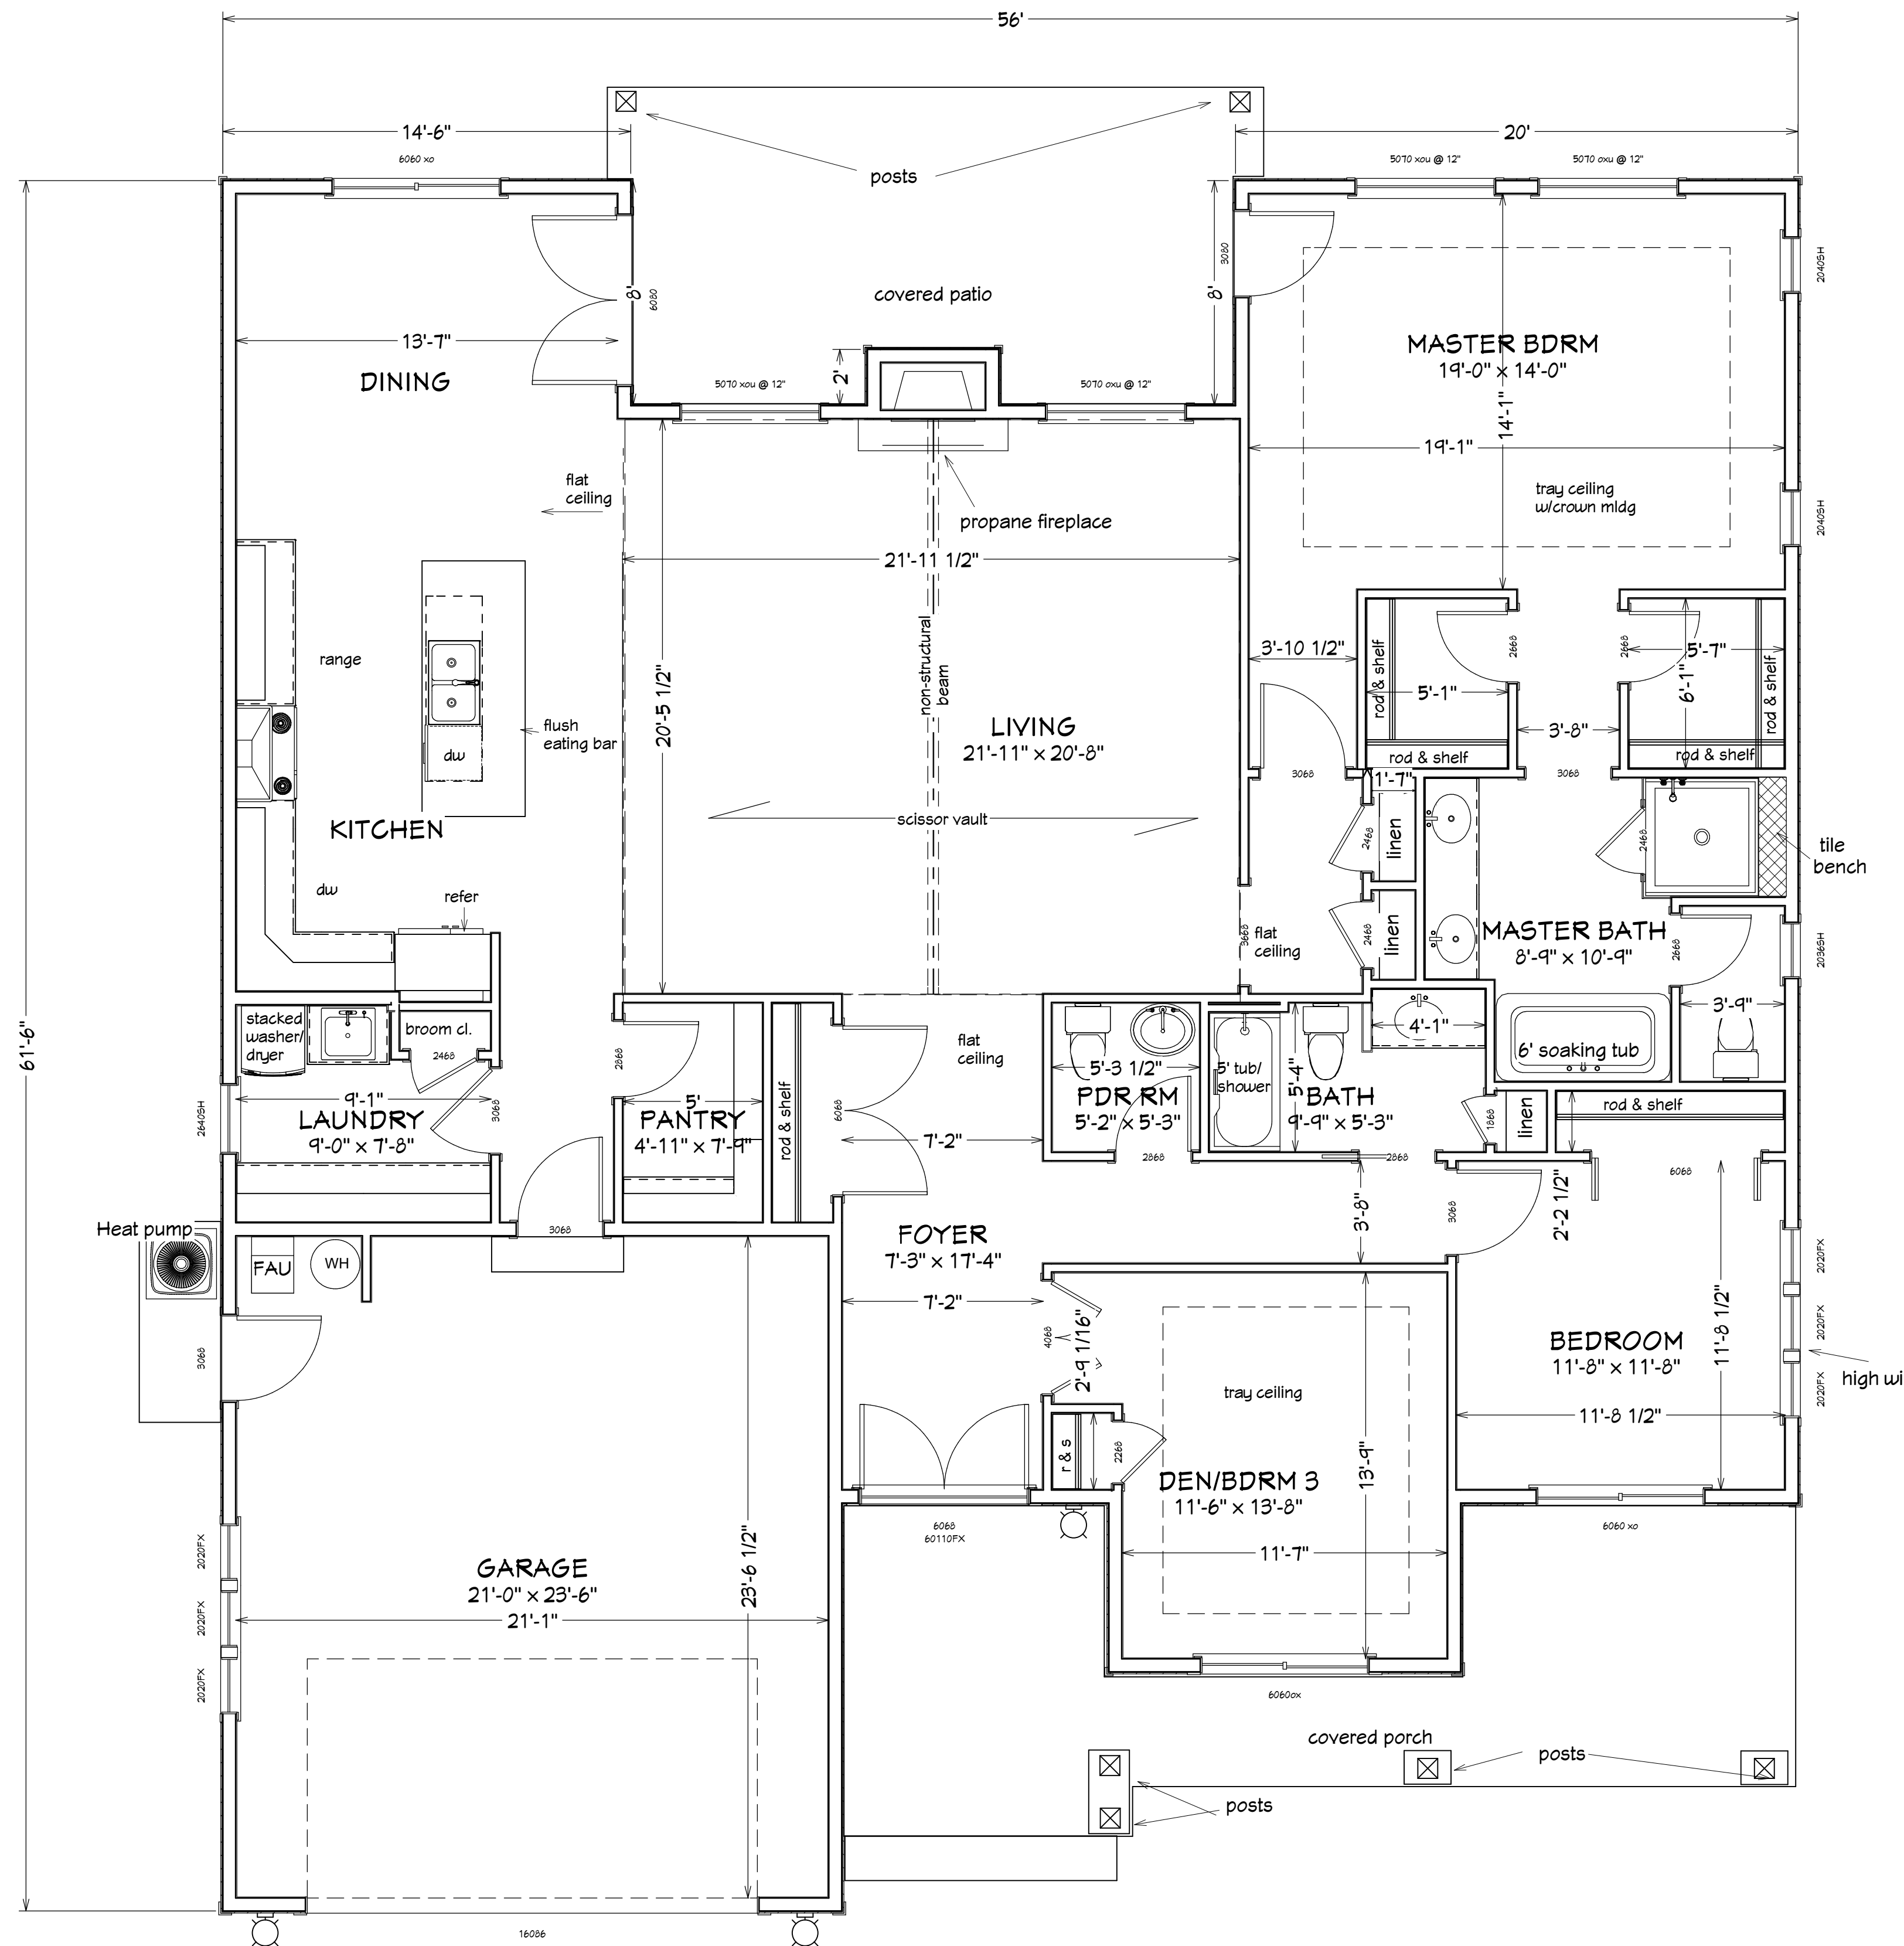

LIVING AREA
2339 sq ft

1st Floor

NOTE: 4' high plate line
8' high header heights



Exterior Elevation Front

REVISION TABLE	
NUMBER	DATE

REVISION TABLE	REVISION BY	DESCRIPTION

Floor Plans
w/Elevations

DRAWINGS PROVIDED BY:
Marlene Davis

DATE:

6/6/2022

SCALE:

1/4"=1'0"


SHEET:

3



Exterior Elevation Back

← WITH BASEMENT

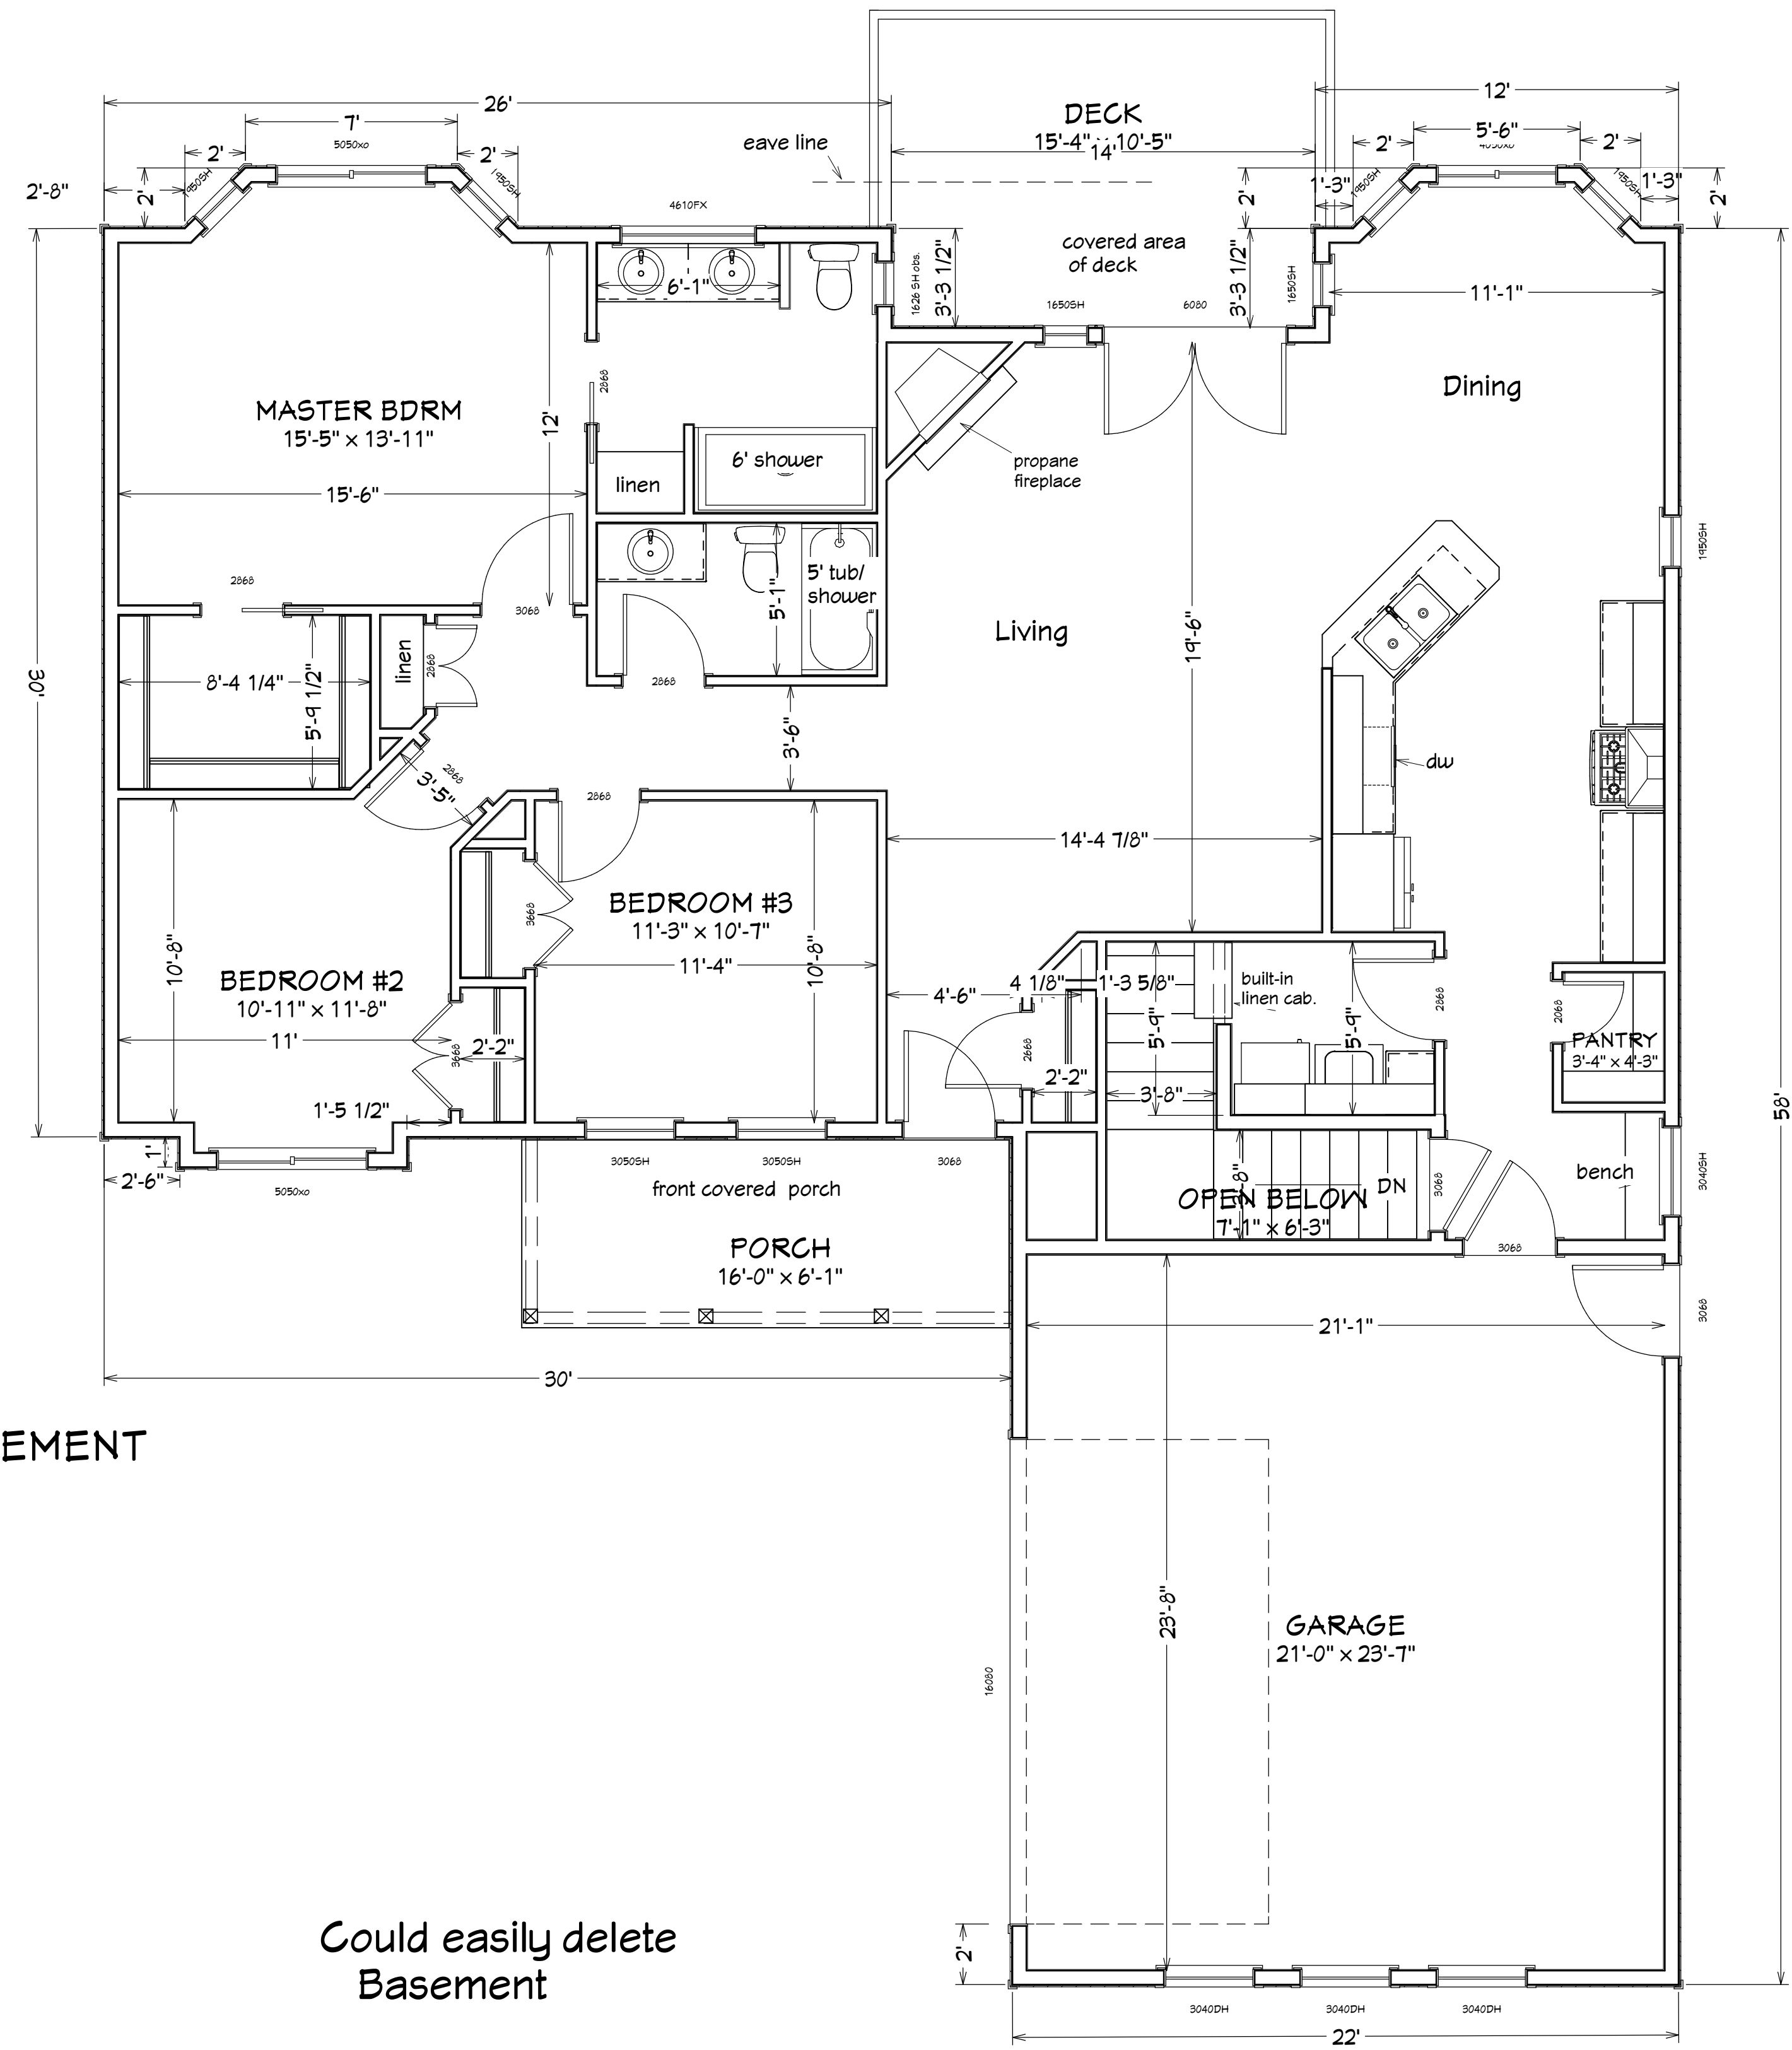

LIVING AREA
1560 sq ft

1st Floor



Exterior Elevation Back

← WITHOUT BASEMENT

Could easily delete
Basement



Exterior Elevation Front

REVISION TABLE	REVISOR	DESCRIPTION
NUMBER	DATE	DESCRIPTION

Floor Plans
w/Elevations

DRAWINGS PROVIDED BY:
Marlene Davis


DATE:
6/6/2022

SCALE:
1/4"=1'0"

SHEET:



Exterior Elevation Front

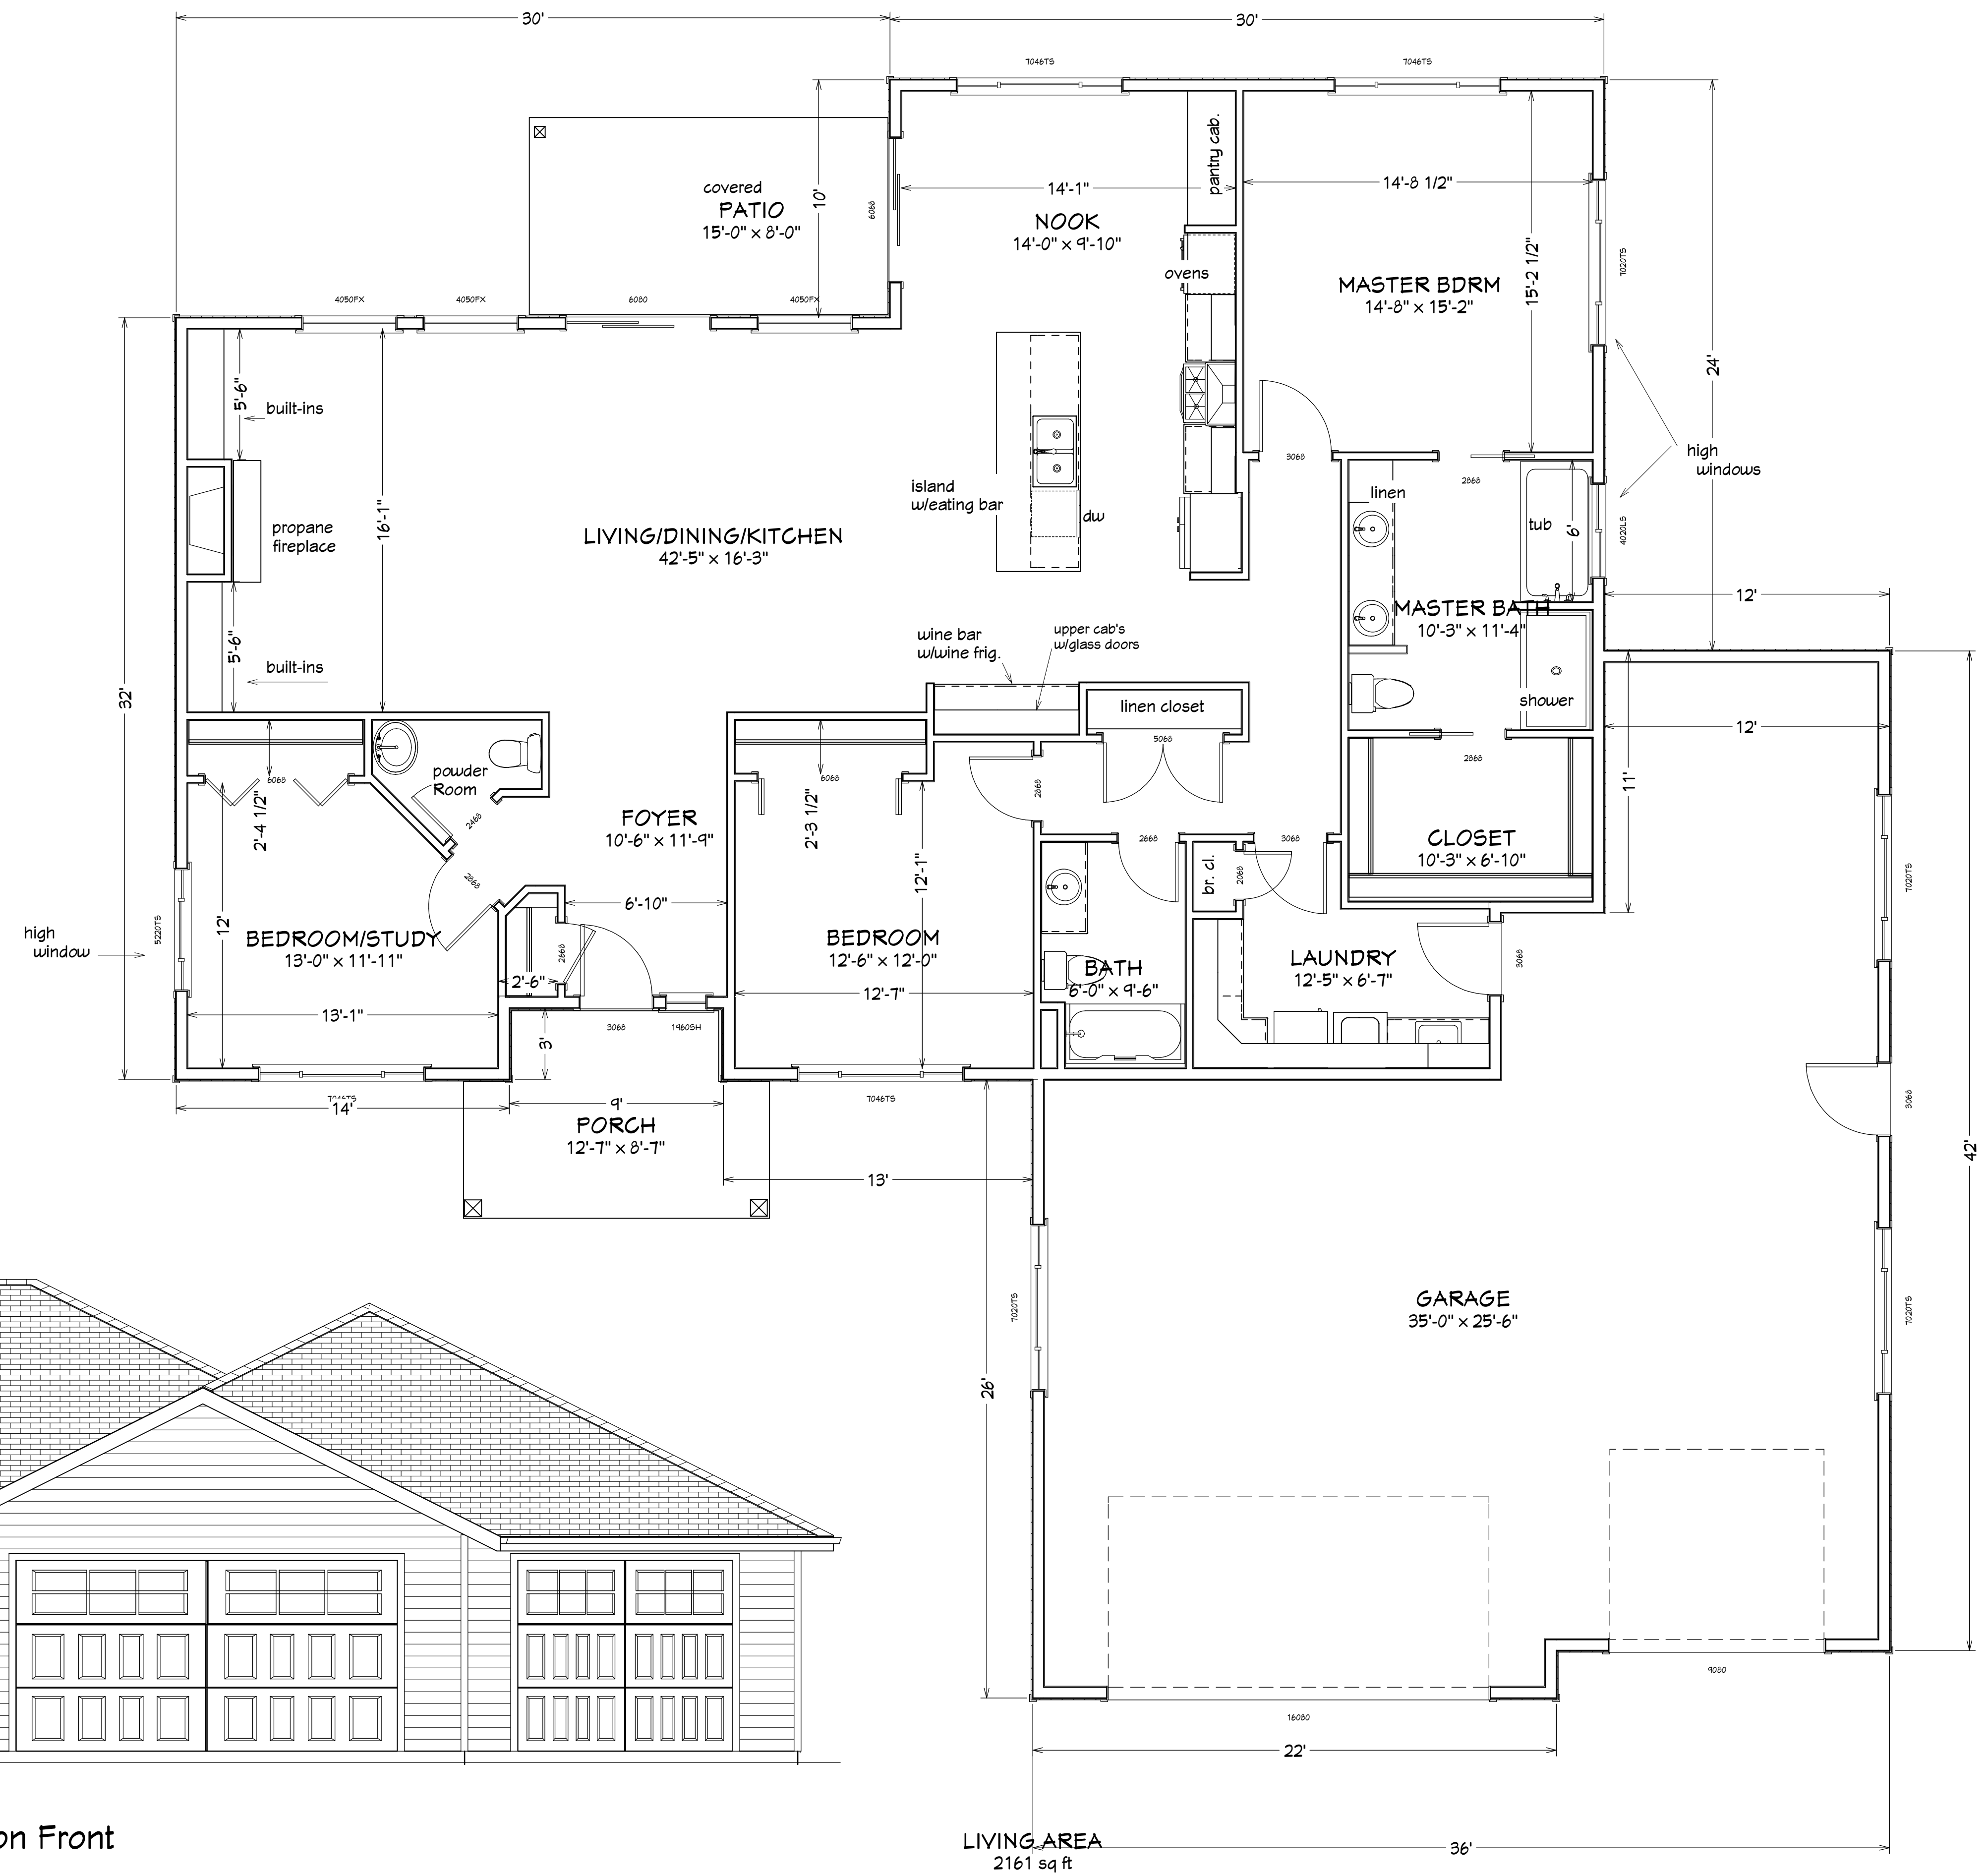

LIVING AREA
2161 sq ft

1st Floor

REVISION TABLE	
NUMBER	DATE

Floor Plans
w/Elevations

DRAWINGS PROVIDED BY:
Marlene Davis

DATE:


6/6/2022

SCALE:

1/4"=1'0'

SHEET:

5

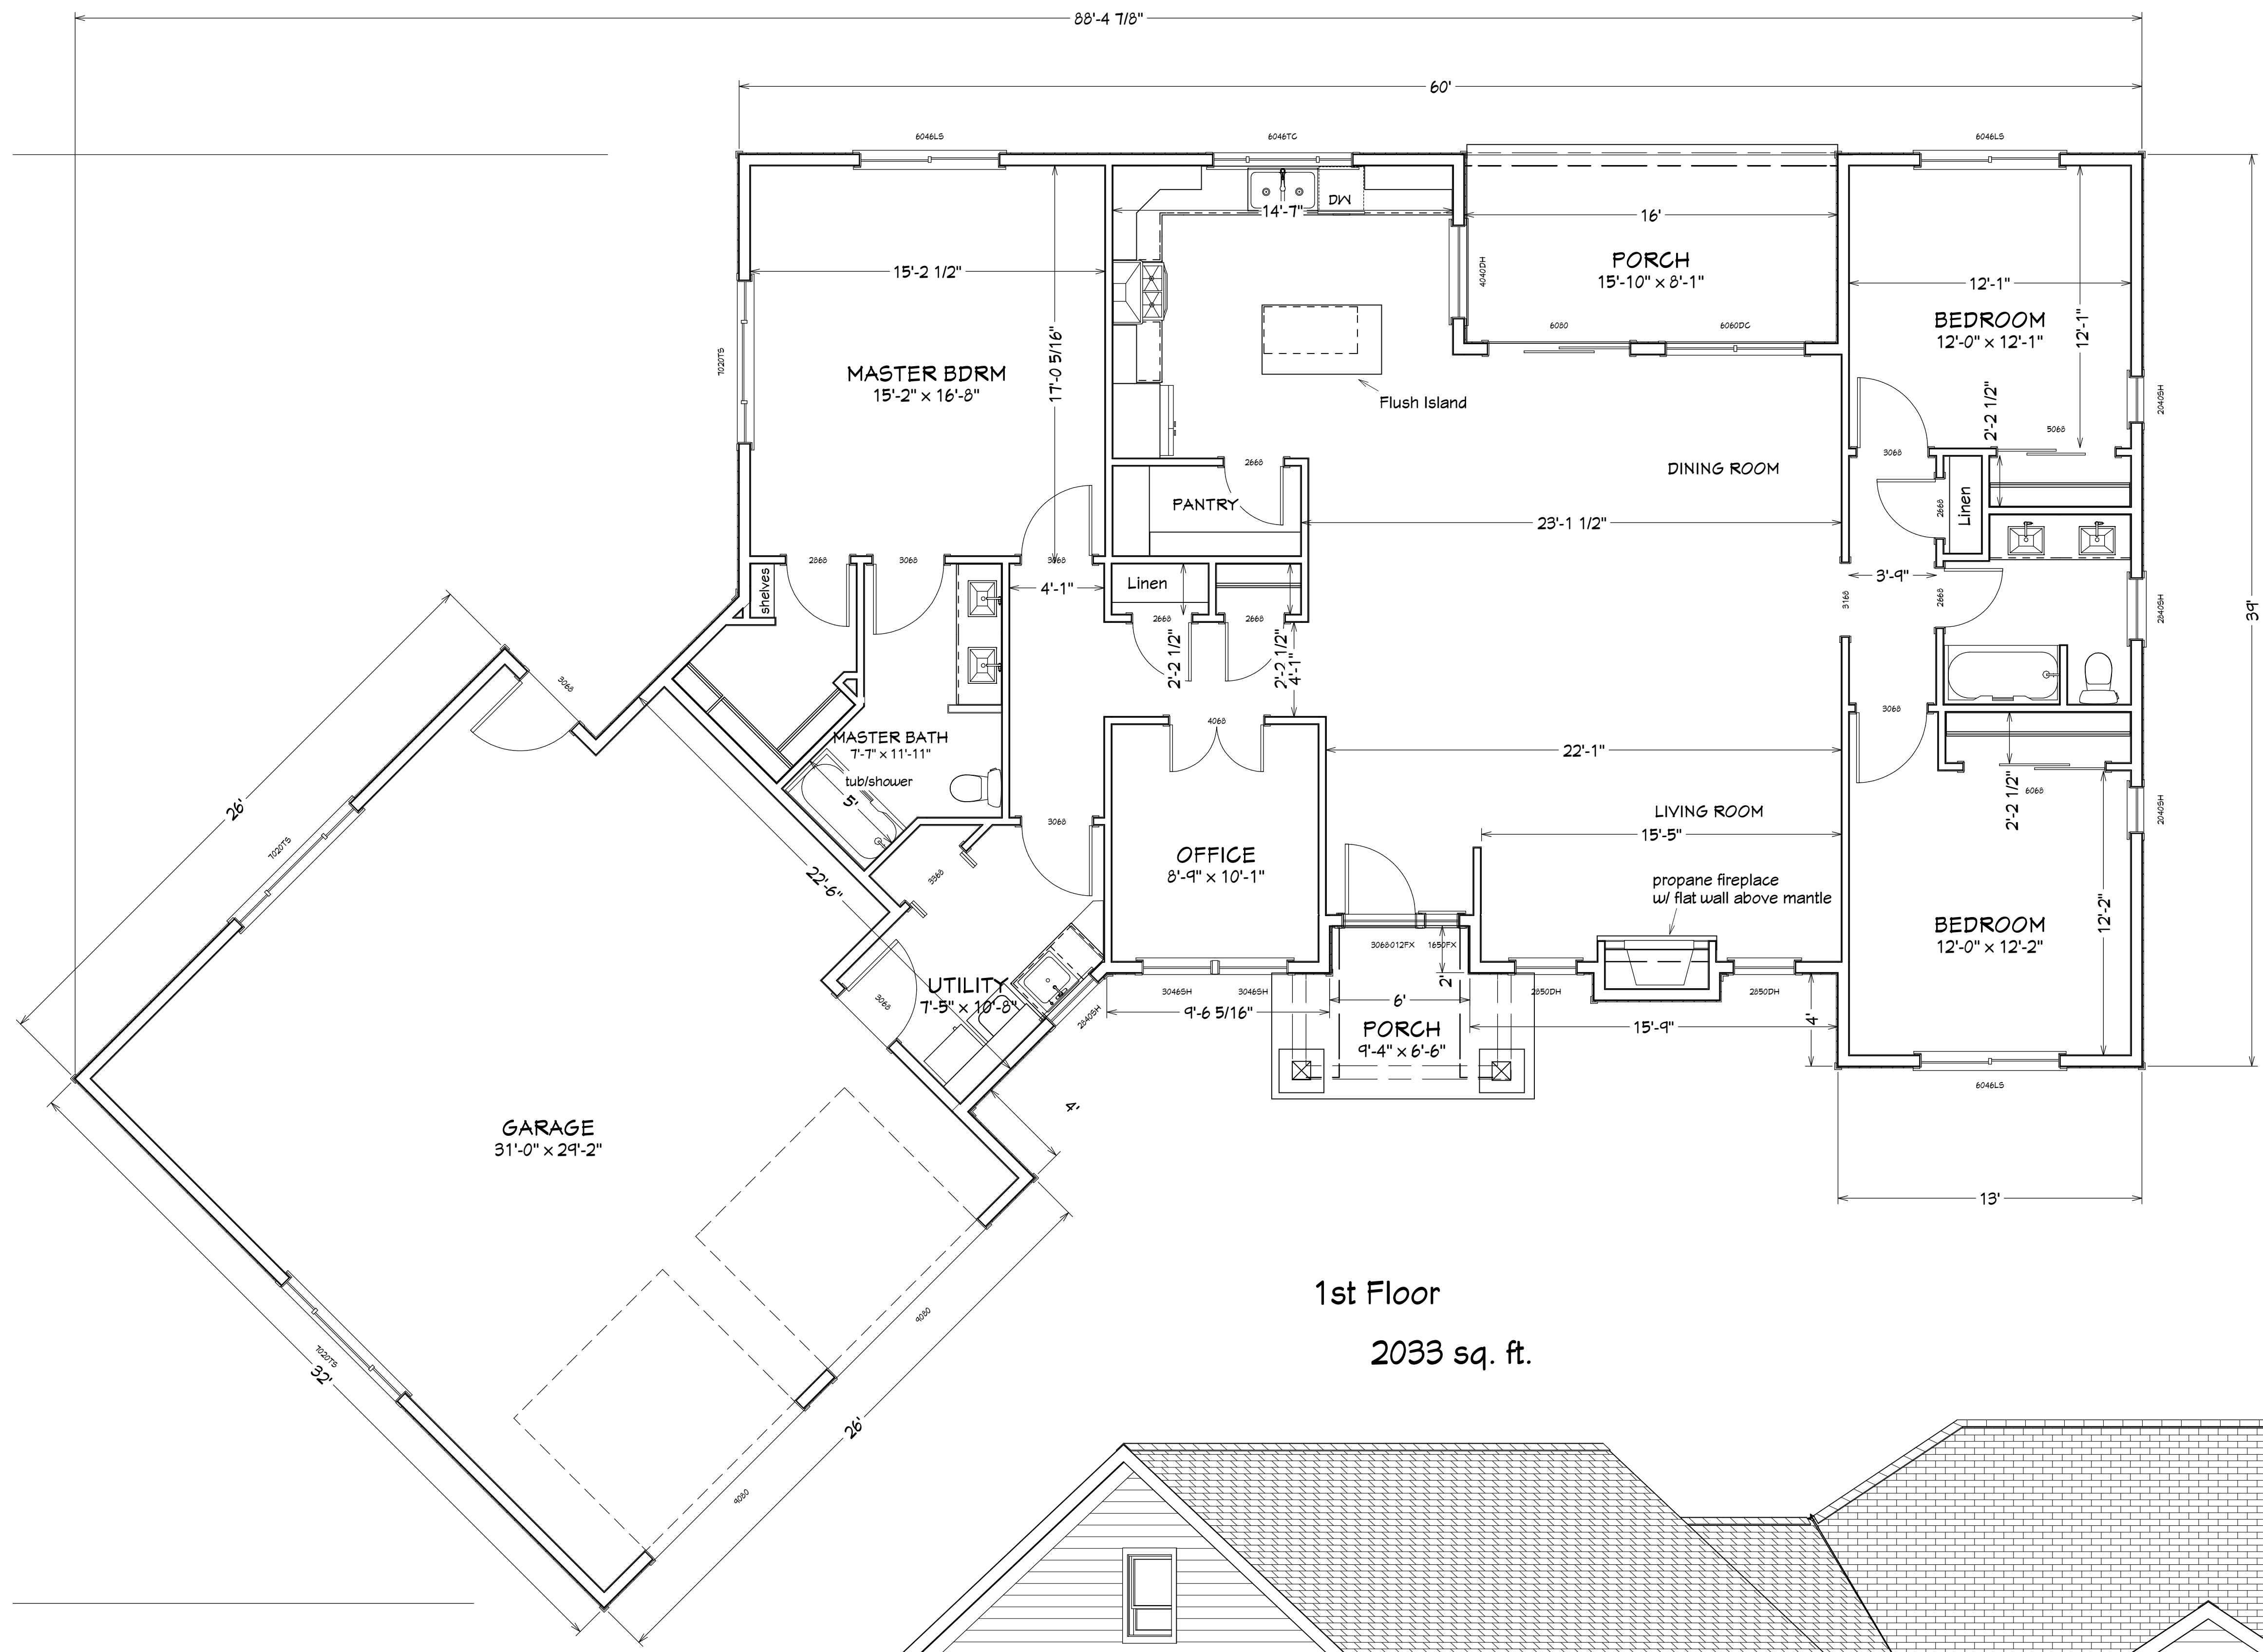

1st Floor
2033 sq. ft.



Exterior Elevation Front

REVISION TABLE			
NUMBER	DATE	REVISOR	DESCRIPTION


Floor Plans w/Elevations

DRAWINGS PROVIDED BY:
Marlene Davis


DATE:
6/6/2022

SCALE:
1/4"=1'0'

SHEET:
6

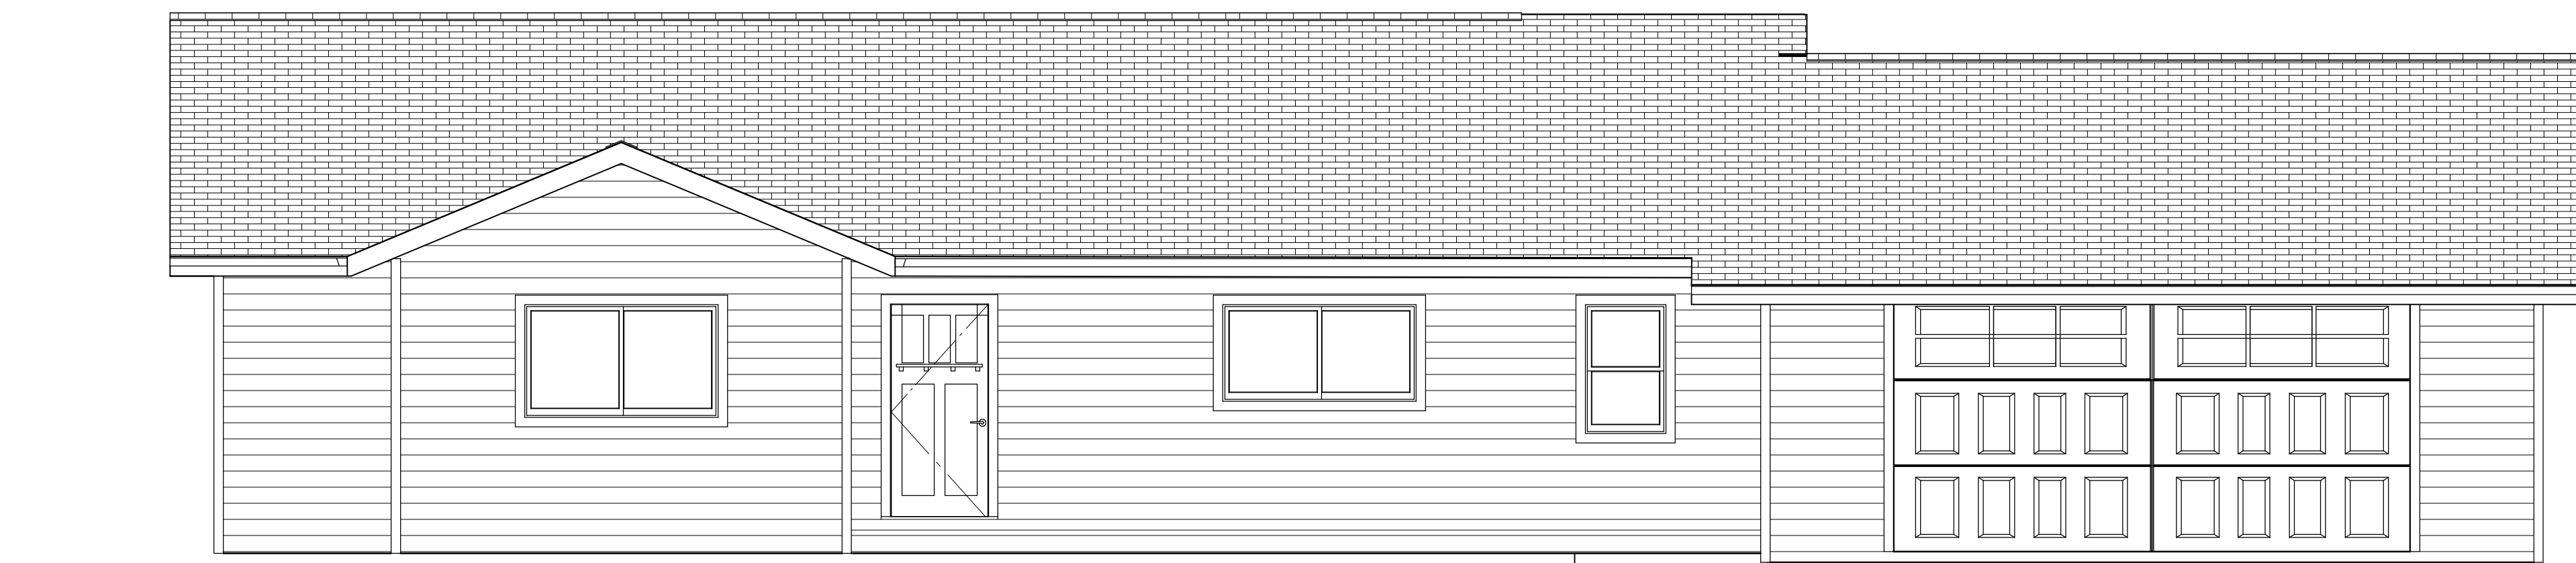

Elevation 2

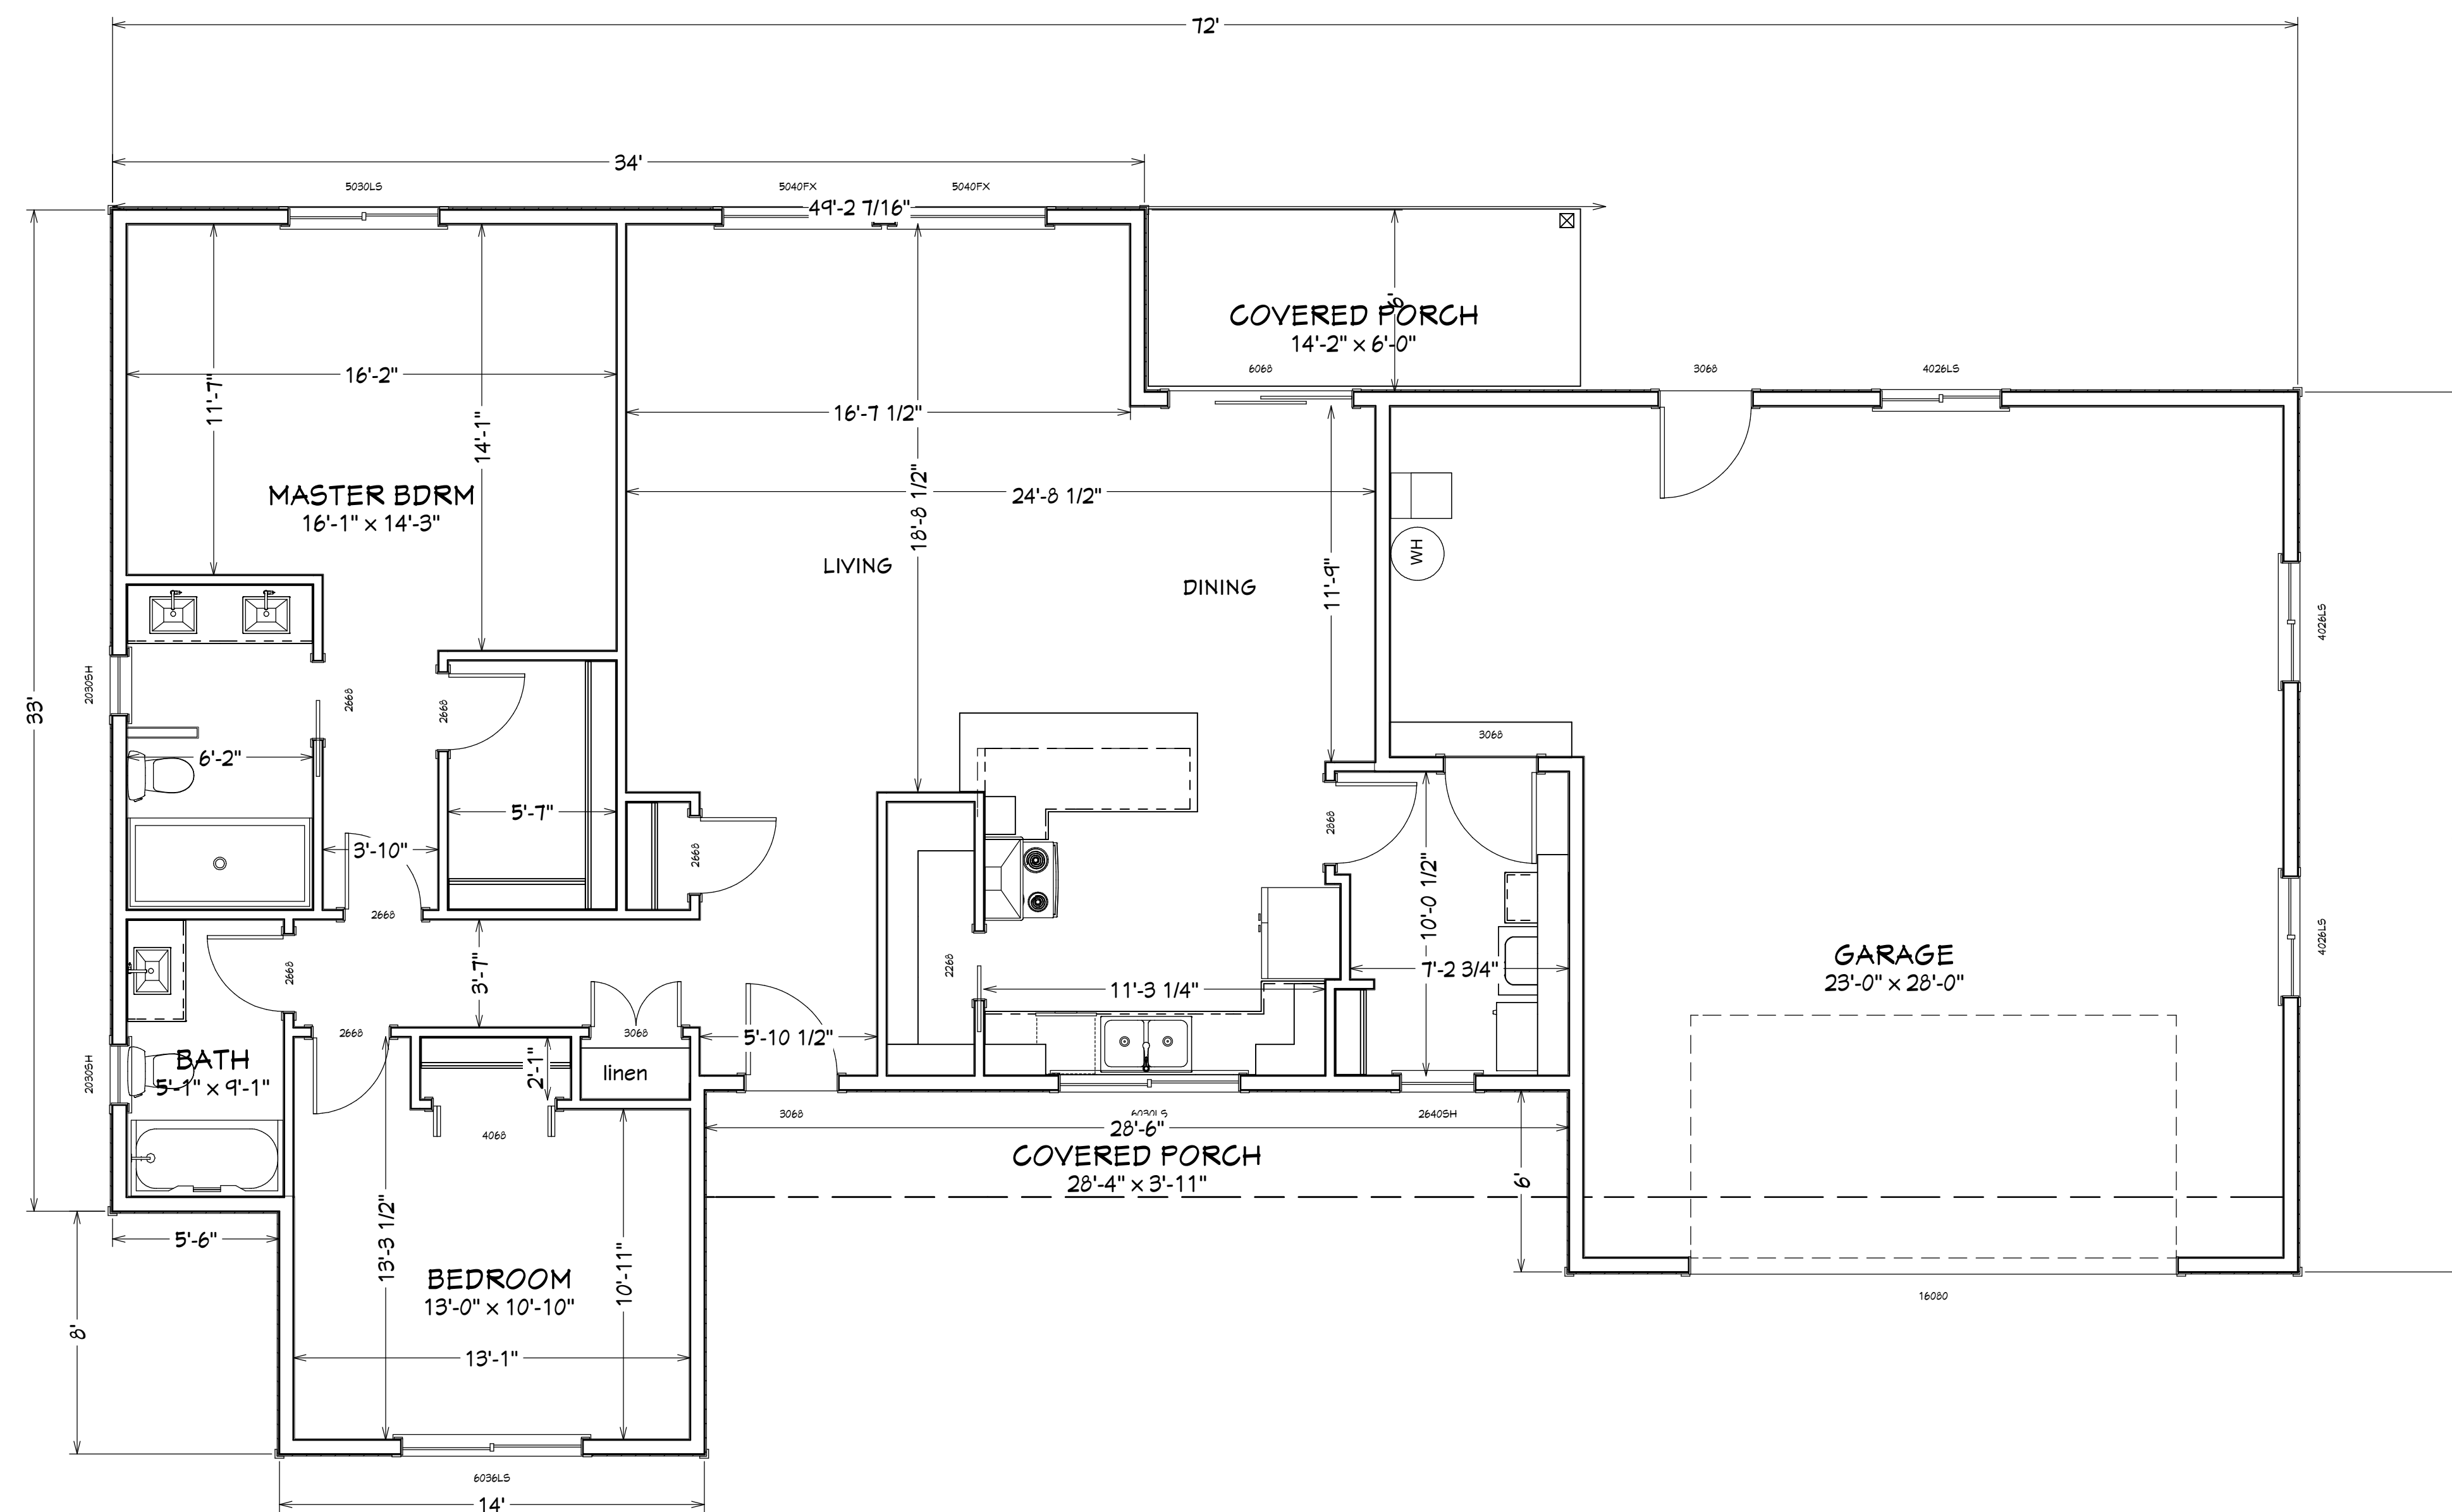

LIVING AREA
1432 sq ft

1st Floor

NUMBER	DATE	REVISION TABLE	REVISOR	DESCRIPTION

Floor Plans
w/Elevations

DRAWINGS PROVIDED BY:
Marlene Davis

DATE:


6/6/2022

SCALE:

1/4"=1'0'

SHEET:

7

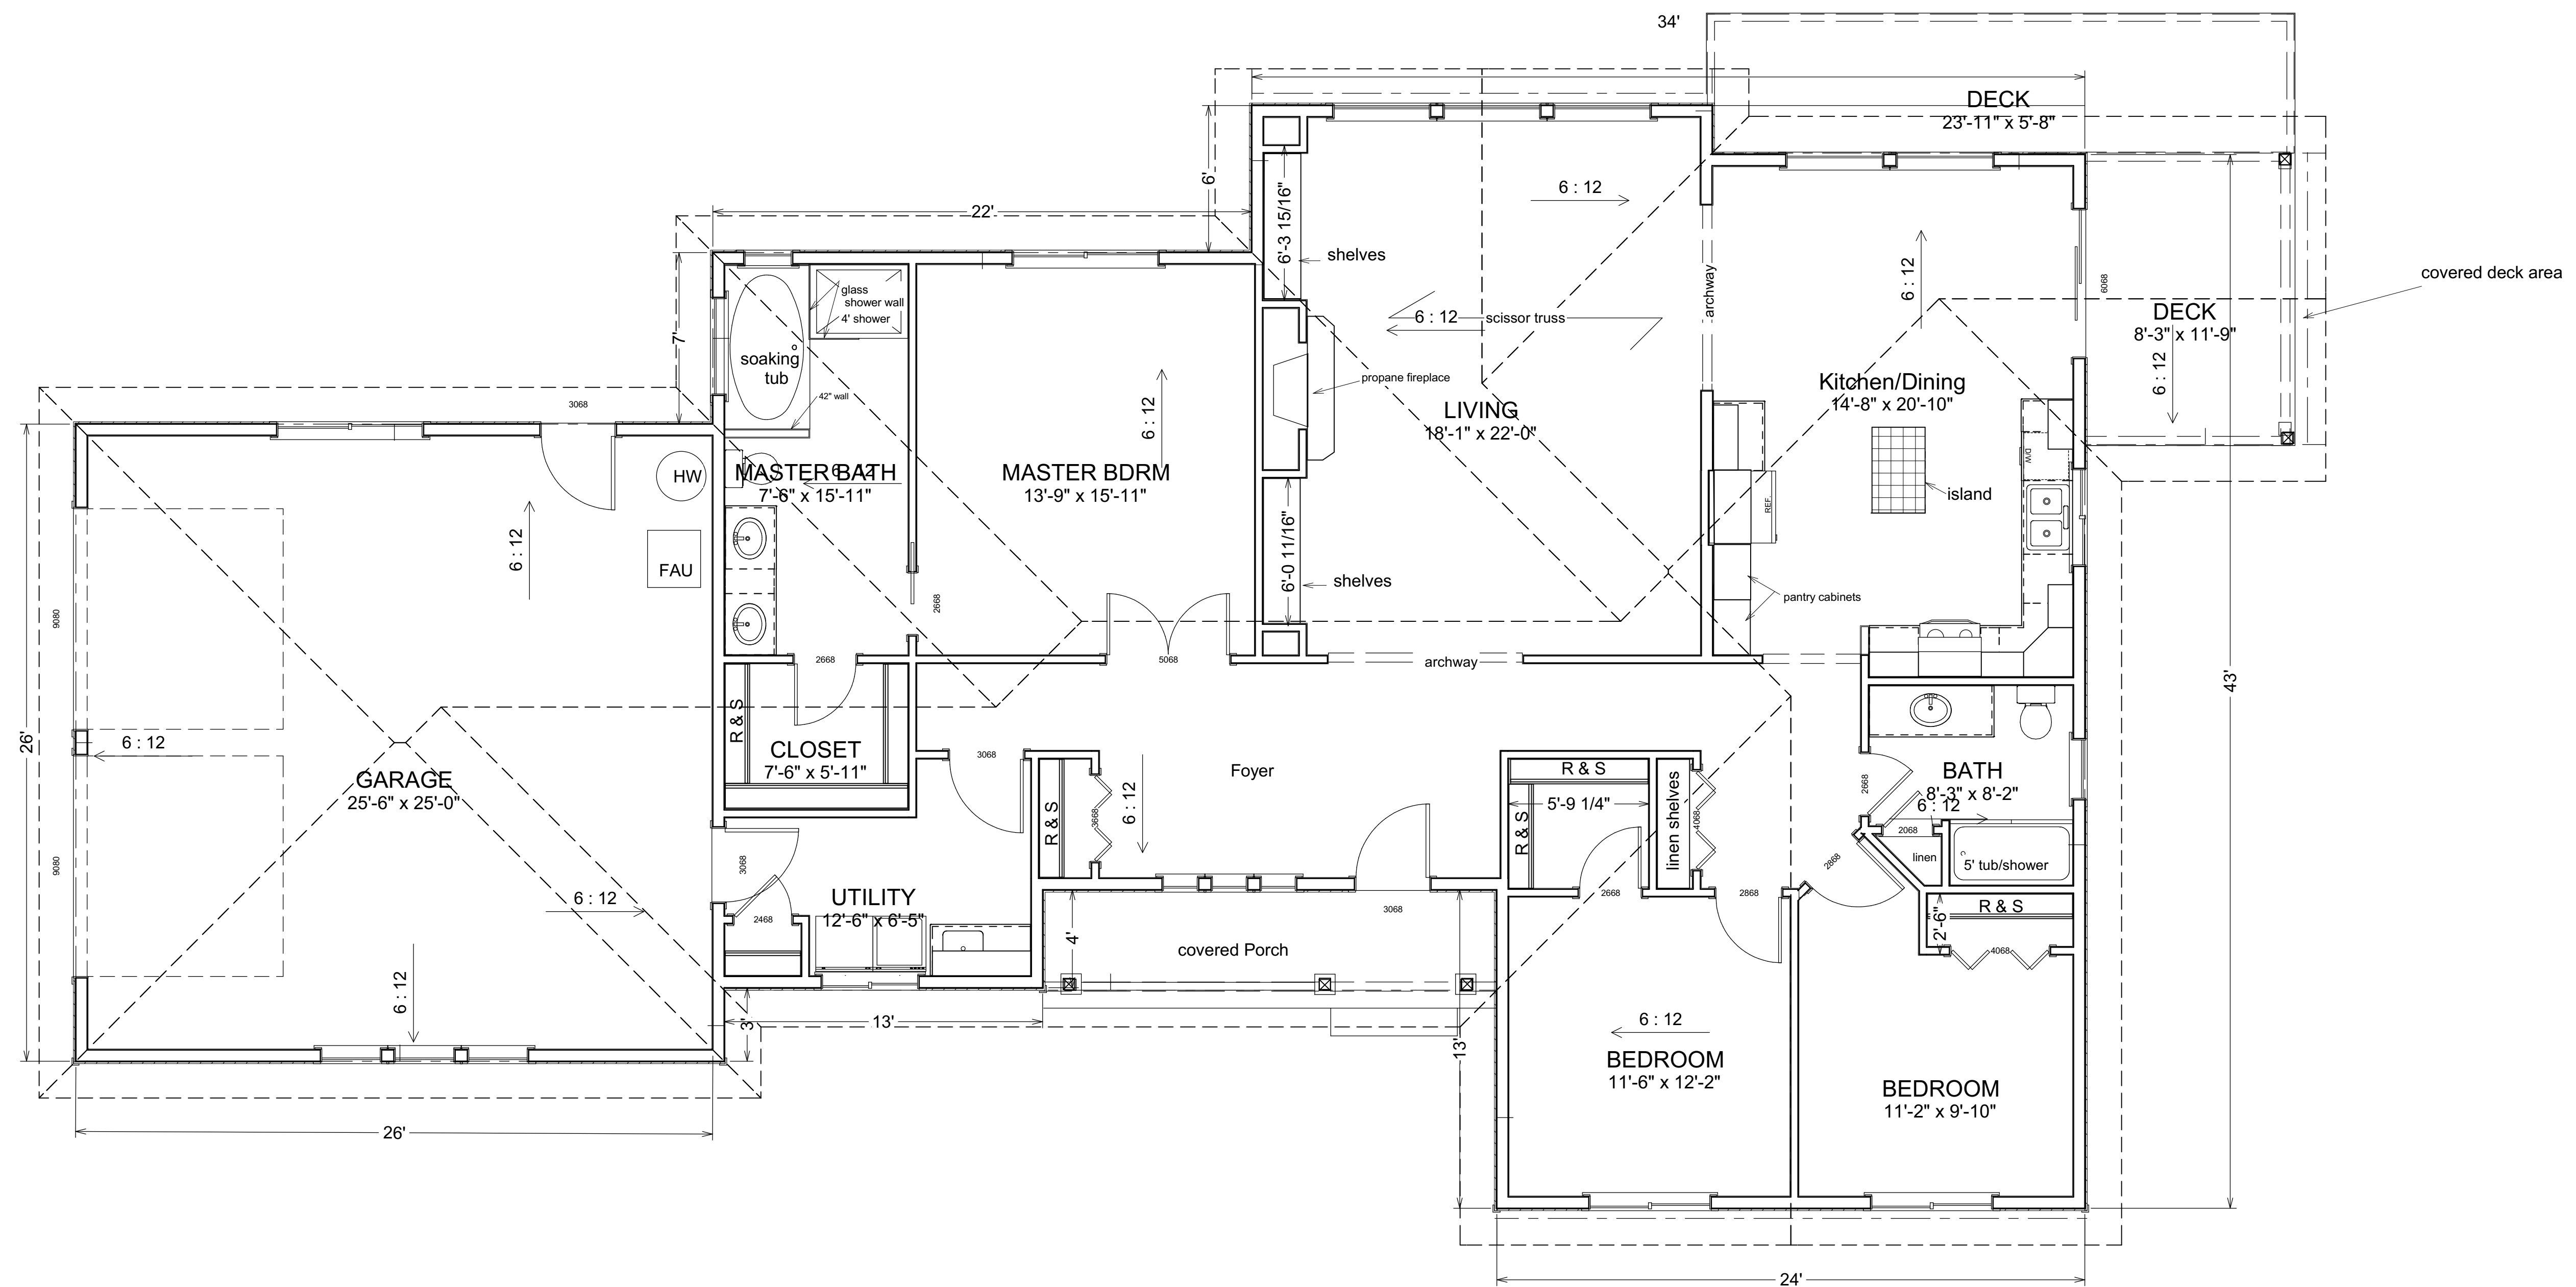

1st Floor LIVING AREA
1992 sq ft



Elevation 12

REVISION TABLE	
NUMBER	DATE

NUMBER	DATE	REVISION BY	DESCRIPTION

**Floor Plans
w/Elevations**

DRAWINGS PROVIDED BY:
Marlene Davis

DATE:
6/6/2022

SCALE:
1/4"=1'0'

SHEET: